


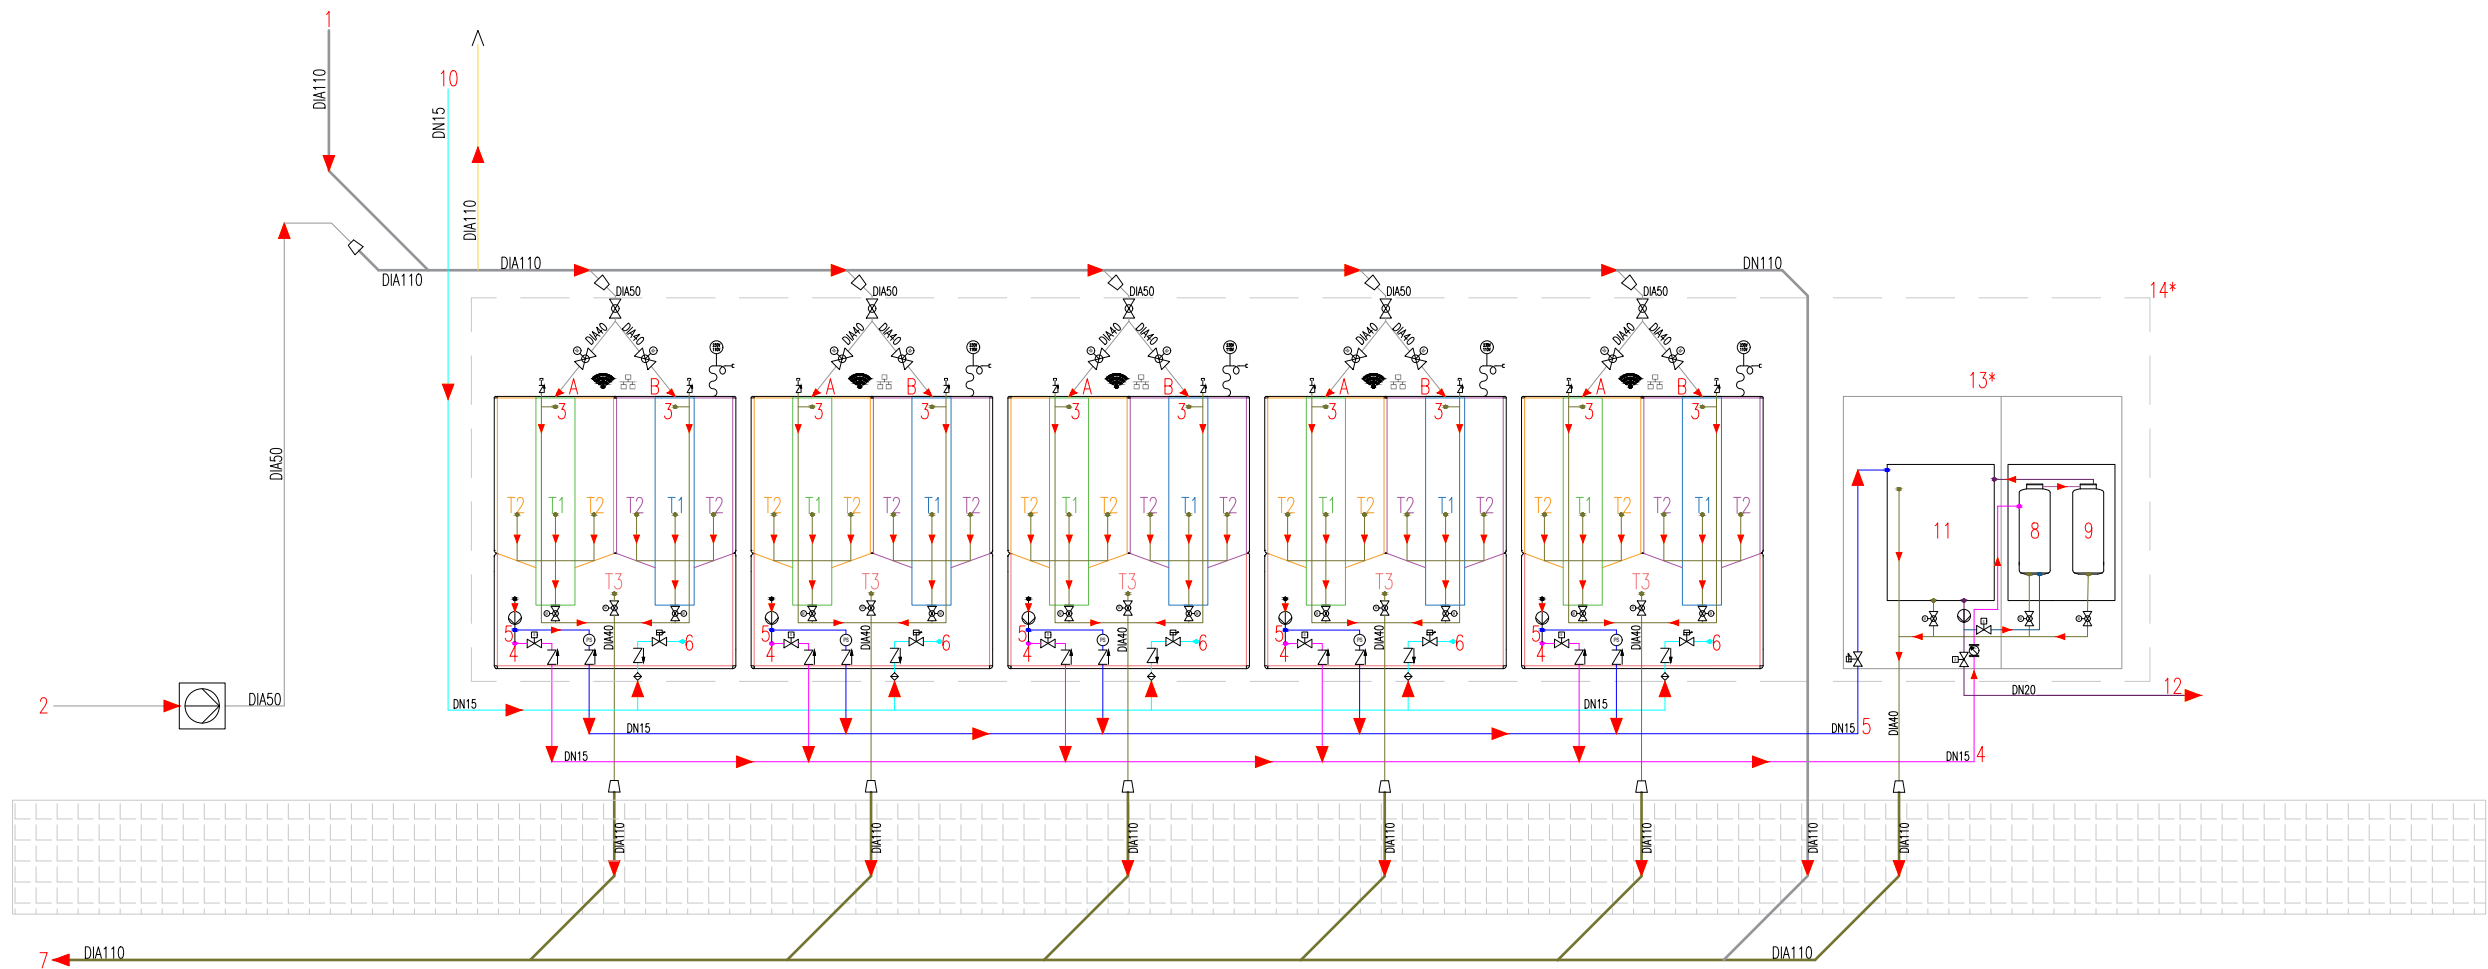

Legend	
	Pump
	Lift pump
	Reducer
	Vent (open-to-air)
	Manual valve
	Motorised valve
	Air admittance valve (AAV)
	Solenoid valve
	Non-return valve (NRV)
	Float valve
	Mesh filter (50 µm)
	Water meter
	Pressure switch

Legend	
	Greywater
	Drain (to sewer)
	Tap water
	WC water outlet (back-up)
	AUX water outlet (recycled)
	Filtered water (to "GAC" filter)
	Filtered water (to "Storage" tank)
	Filtered water outlet
	Backwash water inlet
	Vent

Legend	
1	Greywater (gravity-fed)
2	Greywater (lift pump)
3	Skimmer
4	Recycled water inlet from Hydraloop "AUX" outlet
5	Back-up water inlet from Hydraloop "WC" outlet
6	Back-up water inlet
7	Sewer
8	AFM filter
9	GAC filter
10	Tap water
11	Storage tank
12	Main reuse outlet
13*	PTU
14*	Hydraloop supply

GENERAL NOTES:

13* Post Treatment Unit (PTU)
14* Hydraloop supply (*scaleable*)

The Hydraloop Cascade connects 2 or more devices in any sequence.

The Hydraloop PTU connects directly to a Cascade of up to 10 H600 units.

All sizes are for indication. Grey water via lift pump (2) is only drawn as indication.

All plumbing works fall outside the scope of Hydraloop products.

ADVISORY ONLY
NOT APPROVED FOR CONSTRUCTION PURPOSES

HYDRALOOP

DRAWING TITLE:

Hydraloop
H600 Cascade & PTU
P&ID

SCALE		DRAWN	CHECKED	DATE
NTS	A3	VP	NP	05/12/25

UNITS	DRAWING NO.	REV. NO.
mm	HYD1626	AC